


/Volumes/Administration/02_Josh's Folder/UP Site/UP Site Concept 12.2.13.ppt - 12/2/13 - 6:05 PM

KEYNOTES
GENERAL NOTES

PARKING ON THE STREET AND IN THE DOWNTOWN PARKING GARAGE ARE MORE THAN ADEQUATE TO SERVE THIS AREA.

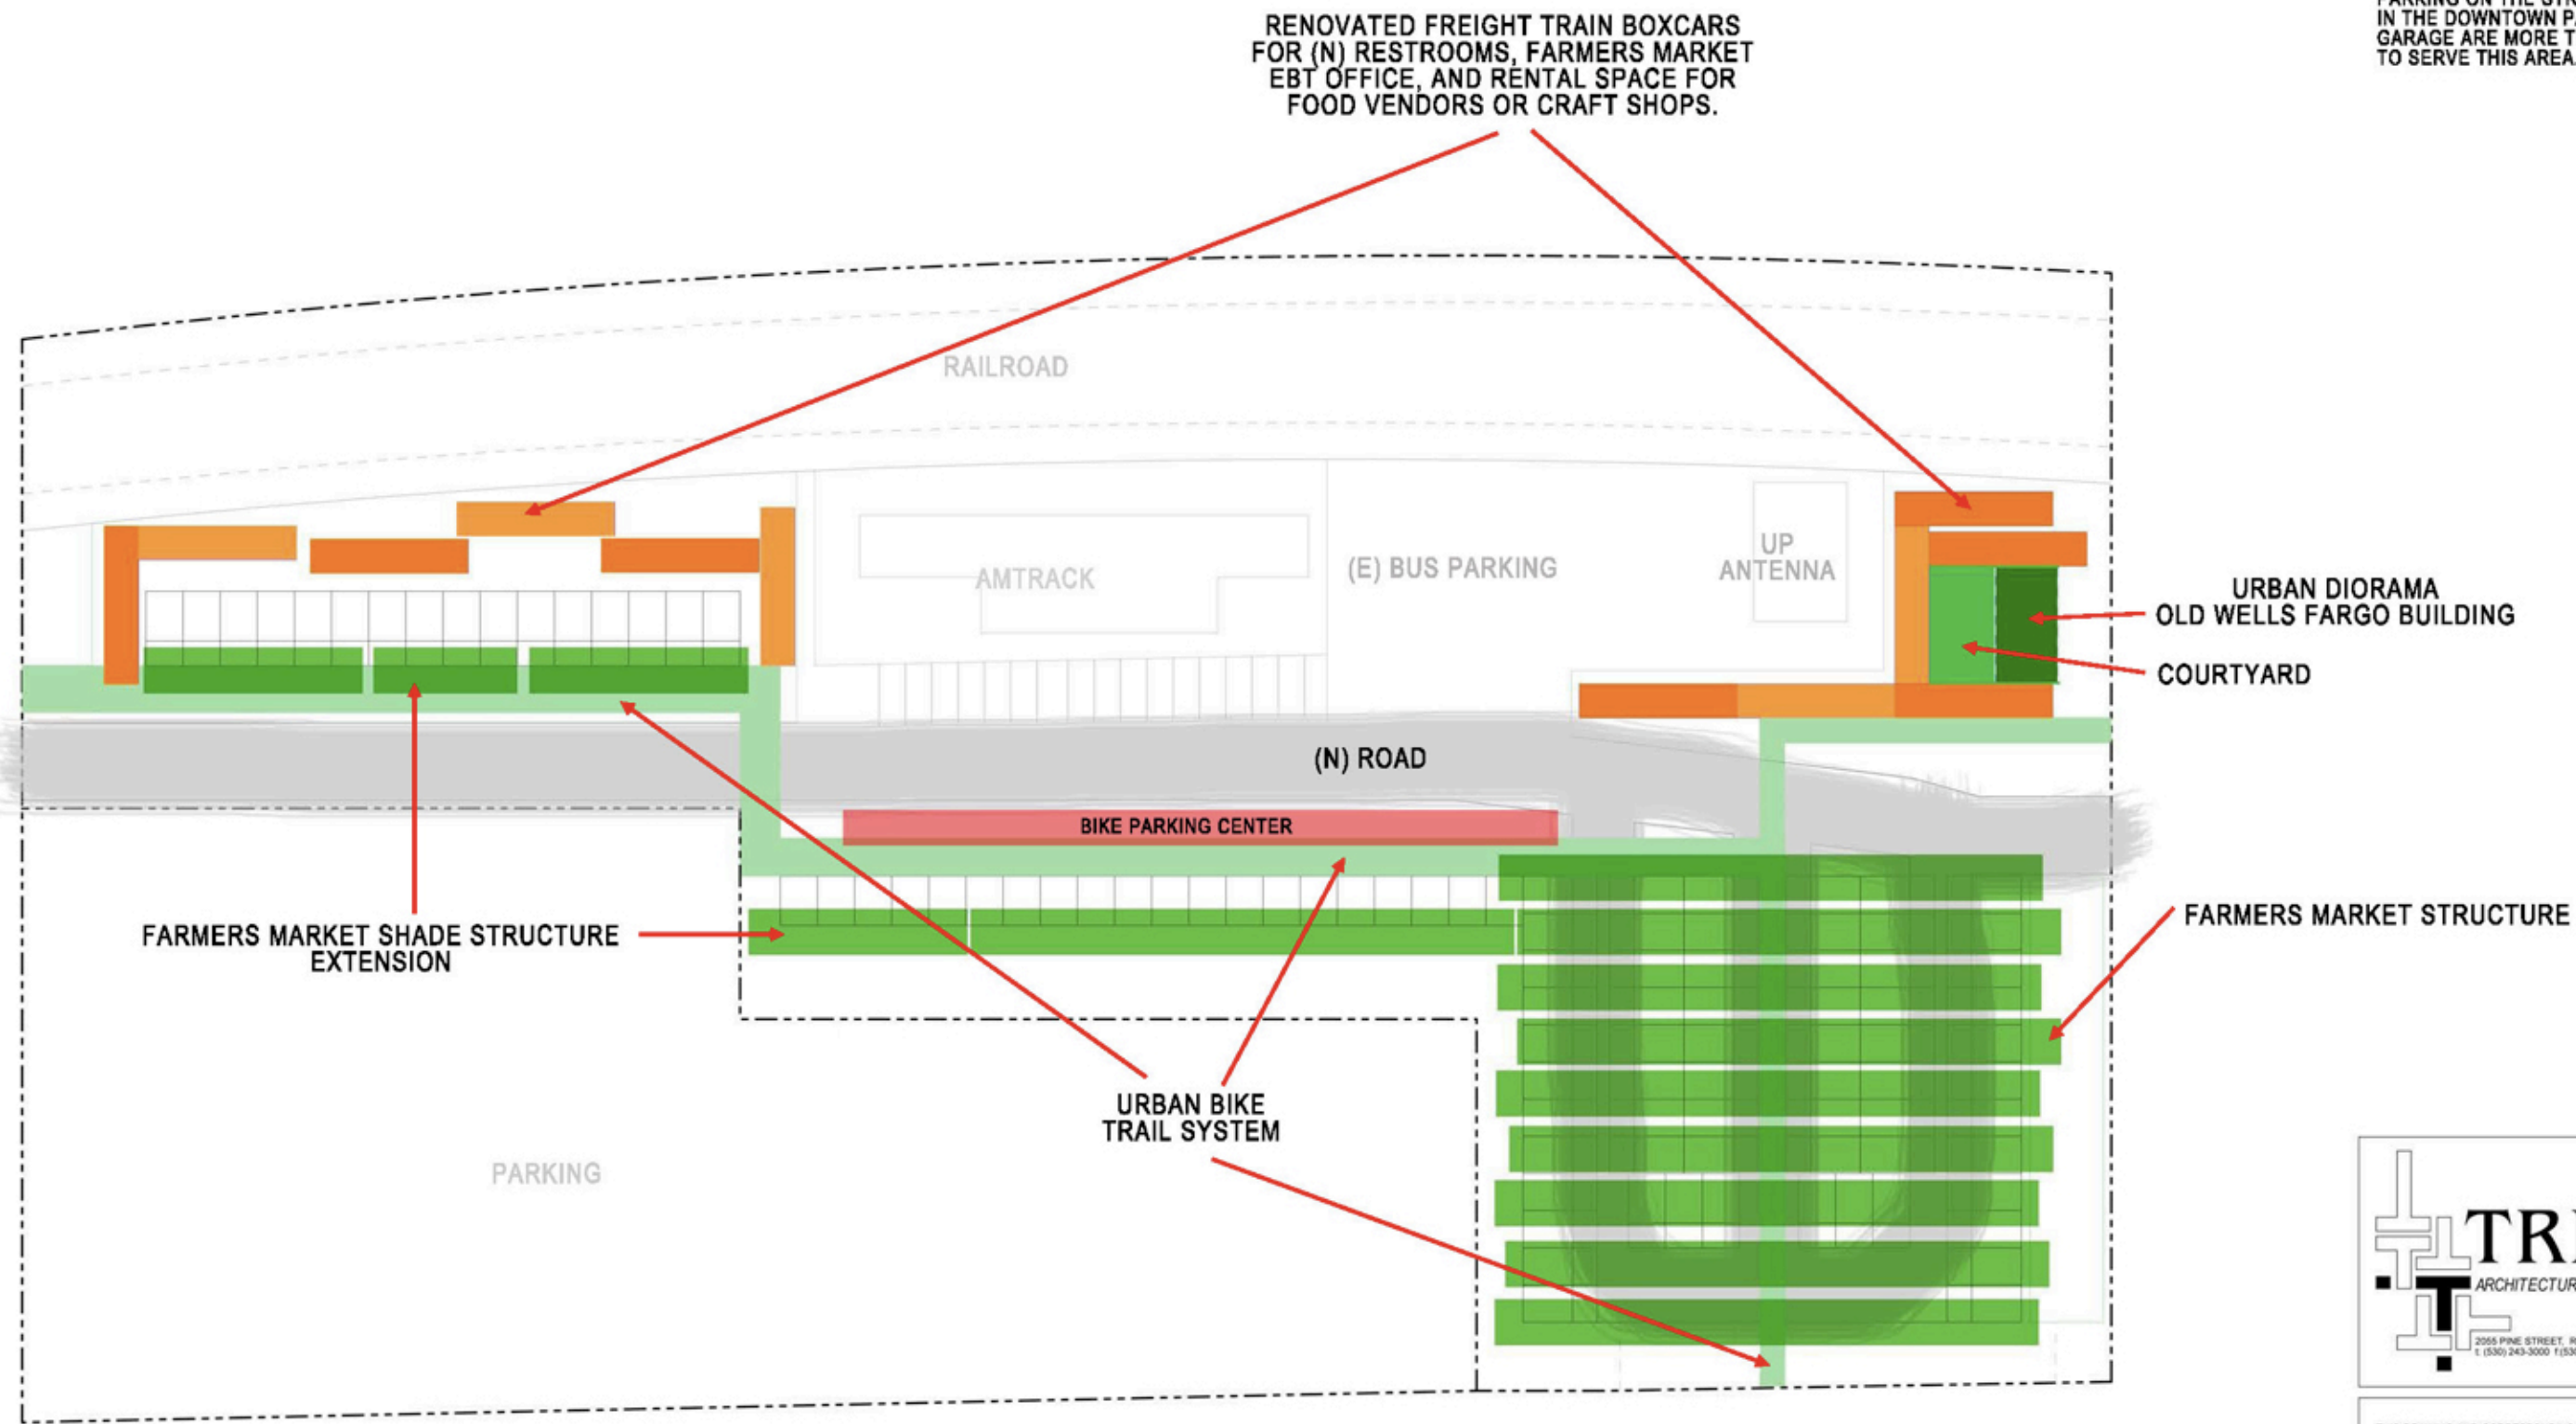

RENOVATED FREIGHT TRAIN BOXCARS FOR (N) RESTROOMS, FARMERS MARKET EBT OFFICE, AND RENTAL SPACE FOR FOOD VENDORS OR CRAFT SHOPS.

URBAN DIORAMA
OLD WELLS FARGO BUILDING
COURTYARD

FARMERS MARKET SHADE STRUCTURE EXTENSION

URBAN BIKE TRAIL SYSTEM

FARMERS MARKET STRUCTURE

2055 PINE STREET, REDDING, CALIFORNIA 96001
1 (530) 245-3000 | 1 (530) 245-3049 | www.trilogyarch.com

THIS DRAWING AND CORRESPONDING ELECTRONIC MEDIUM ARE PROTECTED BY U.S. COPYRIGHT LAW (TITLE 17 UNITED STATES CODE), WITH ALL RIGHTS RESERVED. UNAUTHORIZED REPRODUCTION AND/OR SALES MAY RESULT IN IMPRISONMENT OF UP TO ONE YEAR AND FINES OF UP TO \$10,000 PER OCCURRENCE (17 USC. 505). COPYRIGHT INFRINGEMENT MAY ALSO BE SUBJECT TO CIVIL LIABILITY. UNDER THE COPYRIGHT LAWS, THIS DRAWING AND CORRESPONDING ELECTRONIC MEDIUM MAY NOT BE COPIED IN WHOLE OR IN PART, WITHOUT PRIOR WRITTEN CONSENT OF THE ARCHITECT. THE SAME PROPRIETARY AND COPYRIGHT NOTICES MUST BE AFFIXED TO ANY PERMITTED COPIES AS WERE AFFIXED TO THE ORIGINAL.

START DATE:	NOV '13	PROJECT:	UNION PACIFIC SITE CONCEPT
CURRENT DWG SET DATE:	12.2.13		
CURRENT SHEET DATE:	12.2.13		
DRAWN BY:	JC		
CHECKED BY:	JT		
PROJECT NO.:	-		
PHASE:	SD		

CONCEPT SITE PLAN

A1.1

"THE RAILYARD"
CONCEPT SITE PLAN
1/32" = 1'-0"
1 INCH